


Project NOORDLAAN GENK

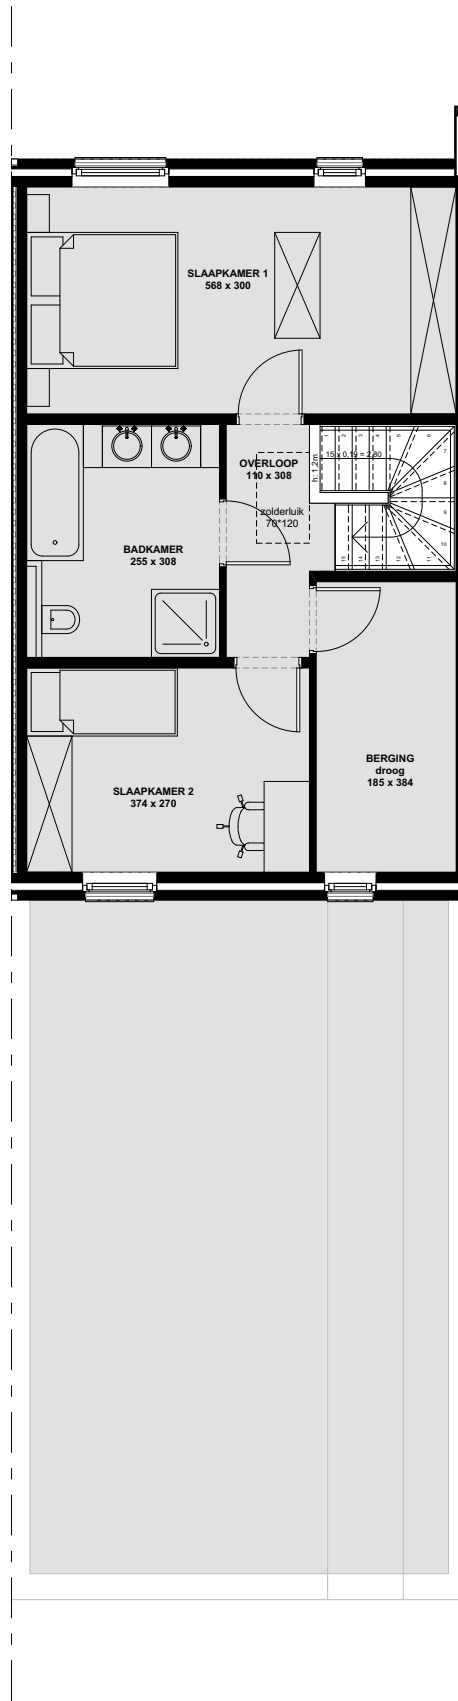

Binnenhofwoning nr.7 - Type B
nivo +1