


Project NOORDLAAN GENK

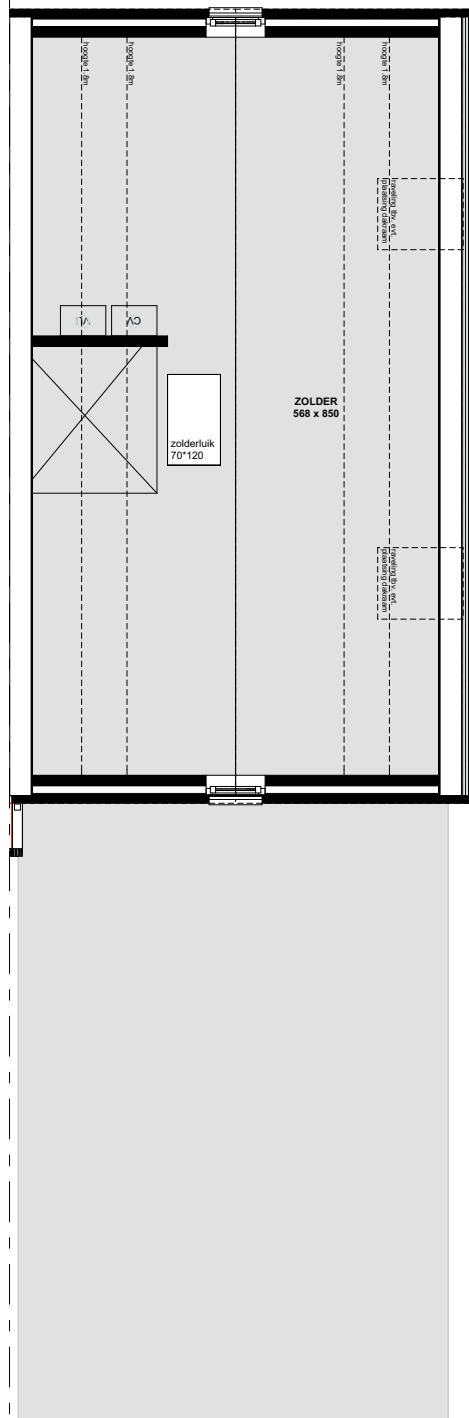

Binnenhofwoning nr.9 - Type A
nivo +2